

SPECIFICATION DATA SHEET: Raised Bed Components and Assembly

Revision: Oct 2021


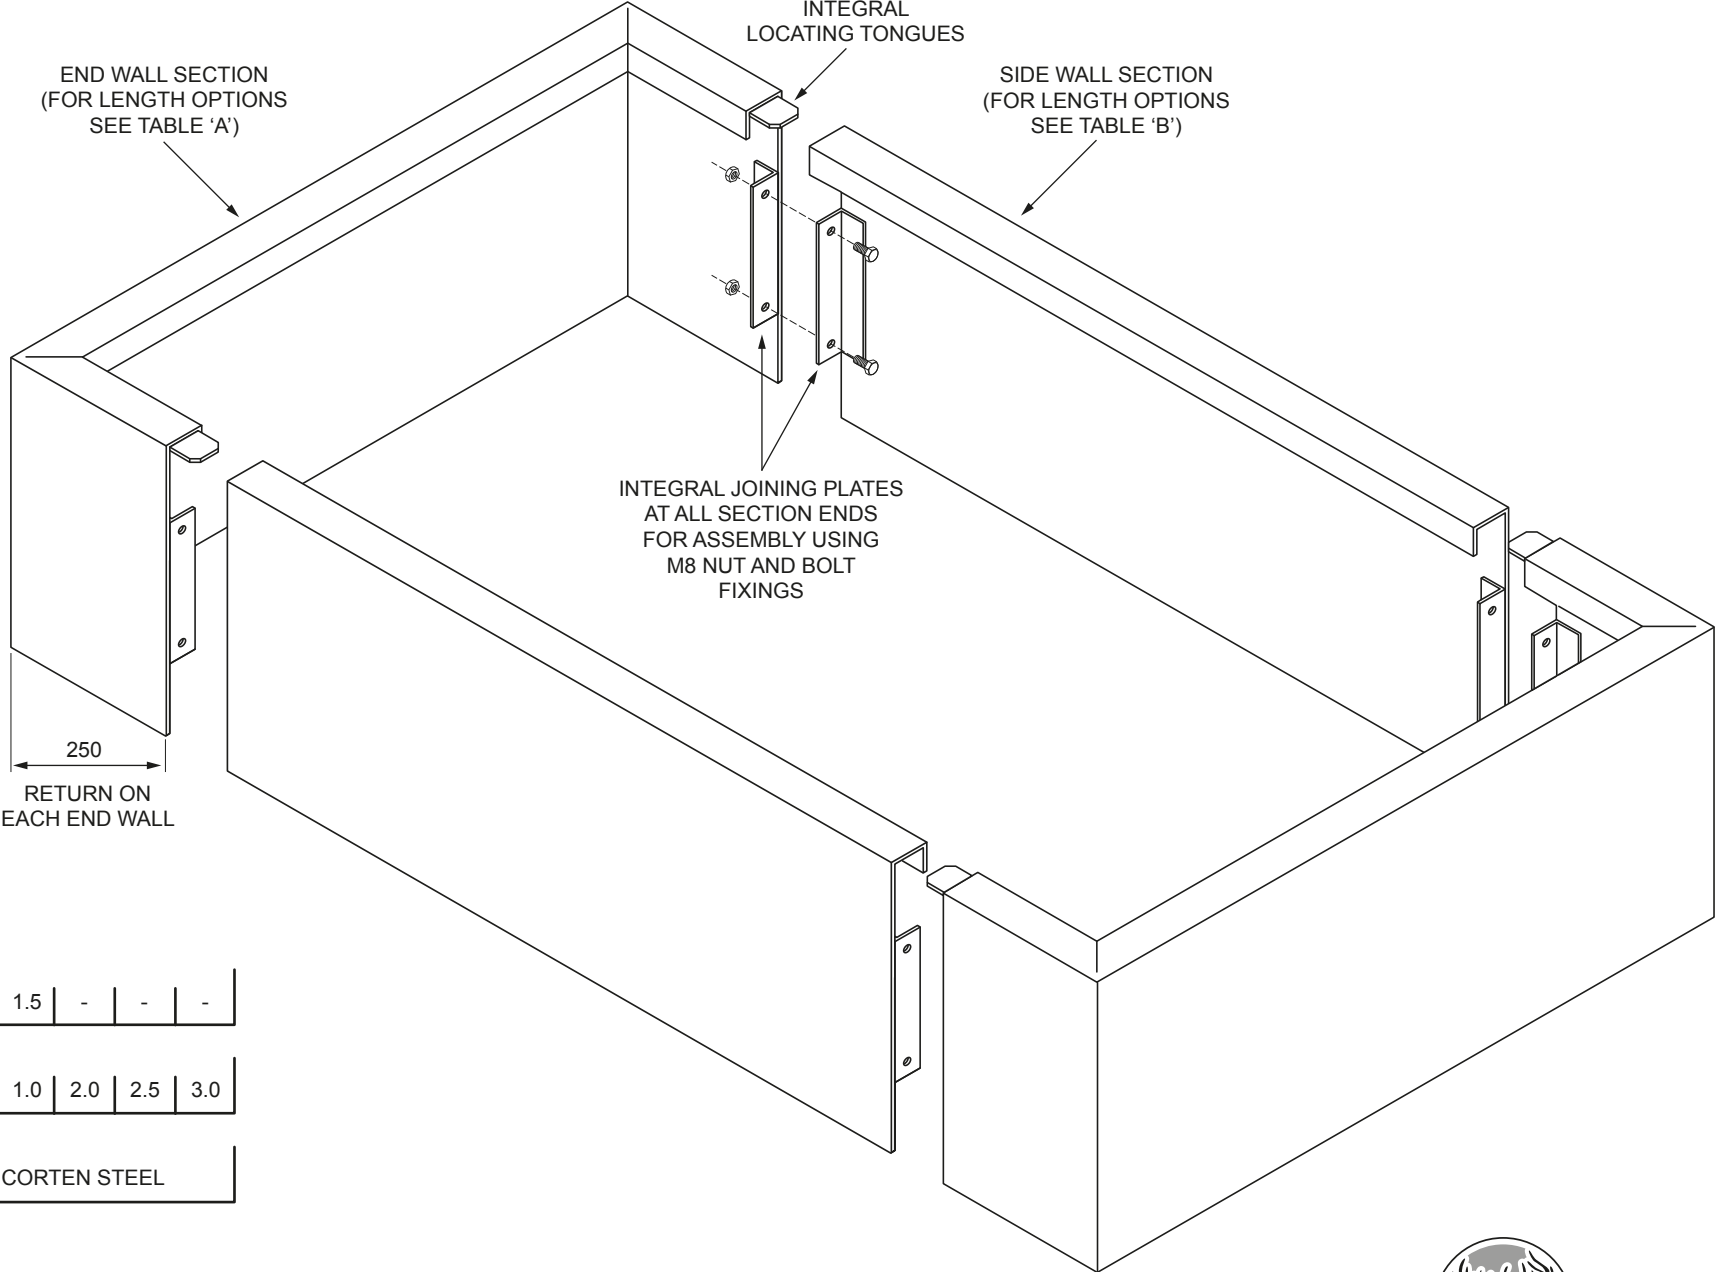


TABLE A	Metres				
END WALL LENGTHS:	1.25	1.5	-	-	-

TABLE B	Metres				
SIDE WALL LENGTHS:	0.5	1.0	2.0	2.5	3.0

MATERIAL OPTIONS	
5mm MILD STEEL	5mm CORTEN STEEL

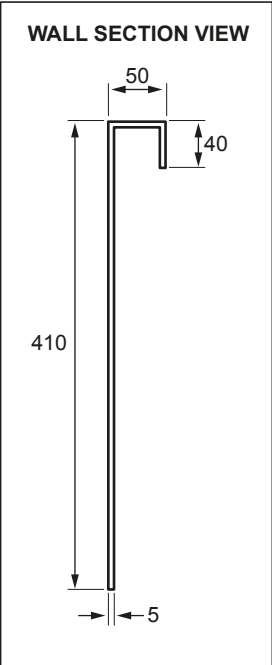

Traditional Garden Ironwork
Quality Architectural features throughout the United Kingdom

www.thetraditionalco.co.uk
info@thetraditionalco.co.uk Office: 01664 431759
26a Burrough Court, Burrough on the Hill, Melton Mowbray, Leics. LE14 2QS



The Traditional Company
Quality Ironwork throughout the United Kingdom